


Section A-A
Scale: 1:200

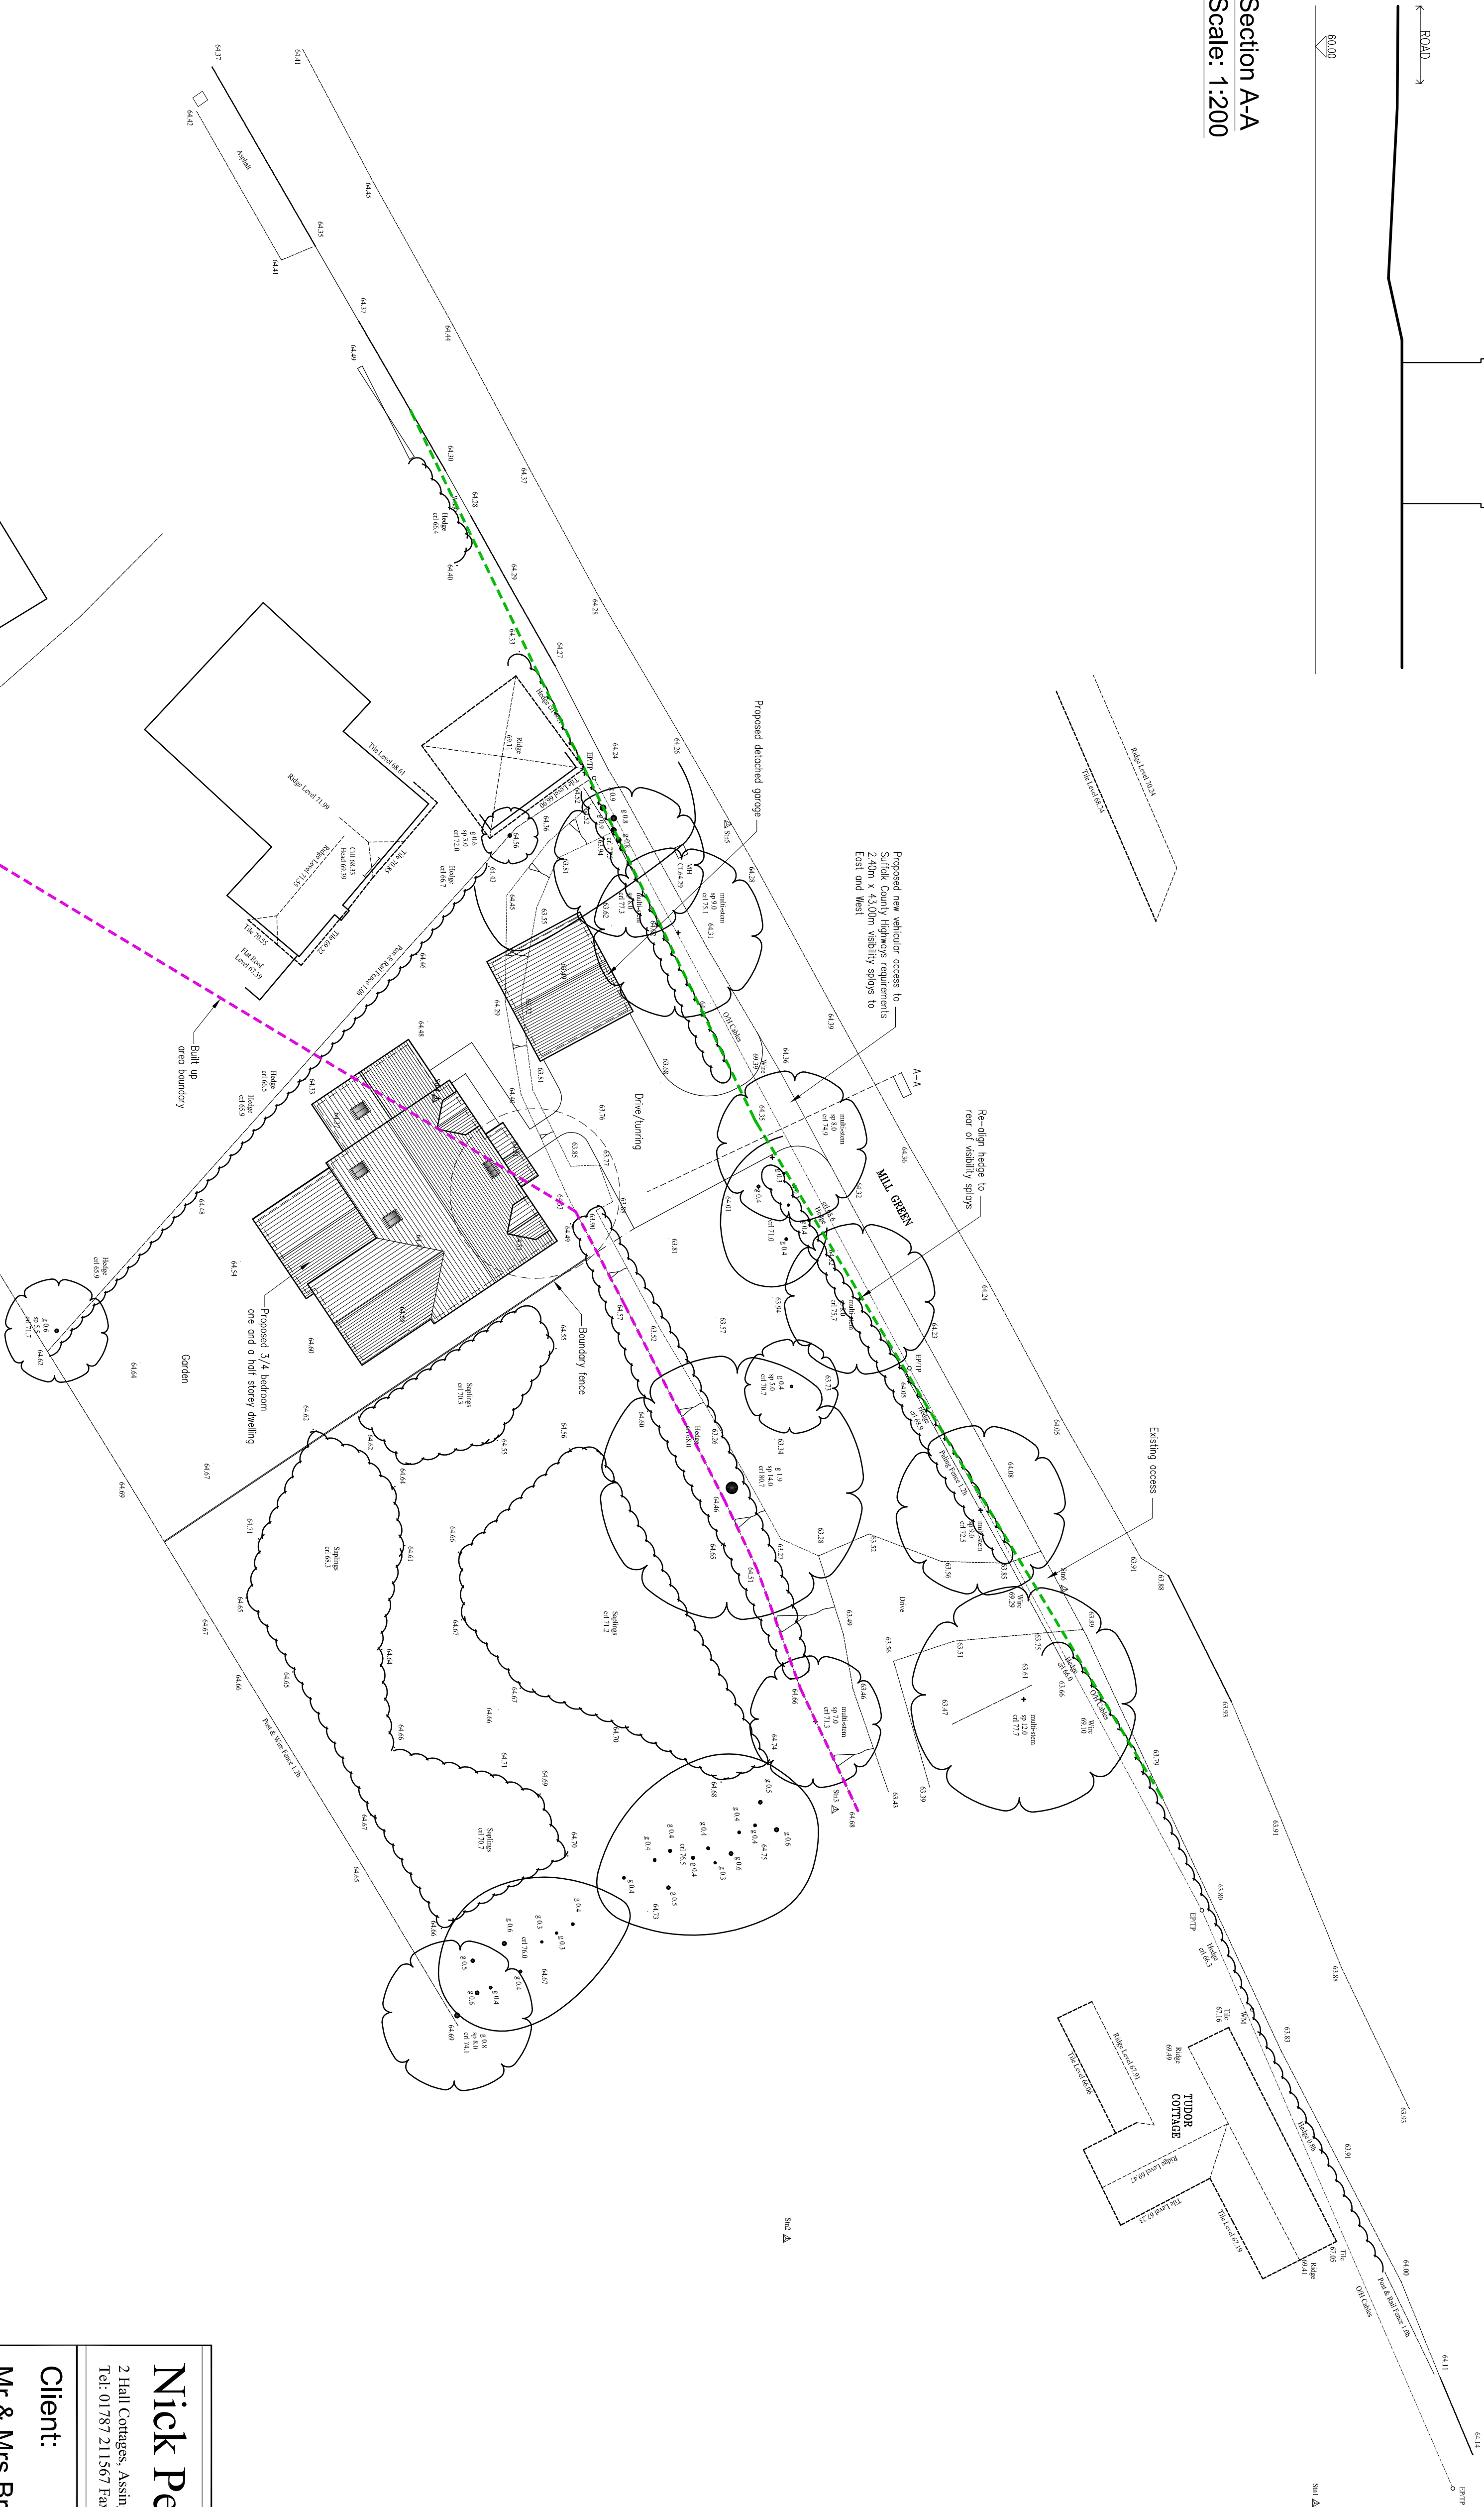

Proposed Site Plan
Scale: 1:200

0 1m 2m 5m 10m

NORTH

Nick Peasland		ARCHITECTURAL SERVICES	
2 Hall Cottages, Assington Park, Assington, Sudbury, Suffolk, CO10 5LQ Tel: 01787 211567 Fax: 01787 211898 Email: nickpeasland@madassfish.com			
Client:			
Mr & Mrs Britcher			
Project:			
Proposed One And A Half Storey Detached Dwelling With New Vehicular Access And Garage / Cartledge Part Side Garden, Tudor Cottage, Mill Green, Edwardstone, Sudbury, Suffolk			
Subject:			
Proposed Site Plan And Section A-A			
DRAWN	MJM	REVISIONS:	
DATE	July 2020	---	
SCALES	As Shown	ISSUE	at A1
DRAWING No. 2681/02			