



Location Plan
Scale: 1:1250

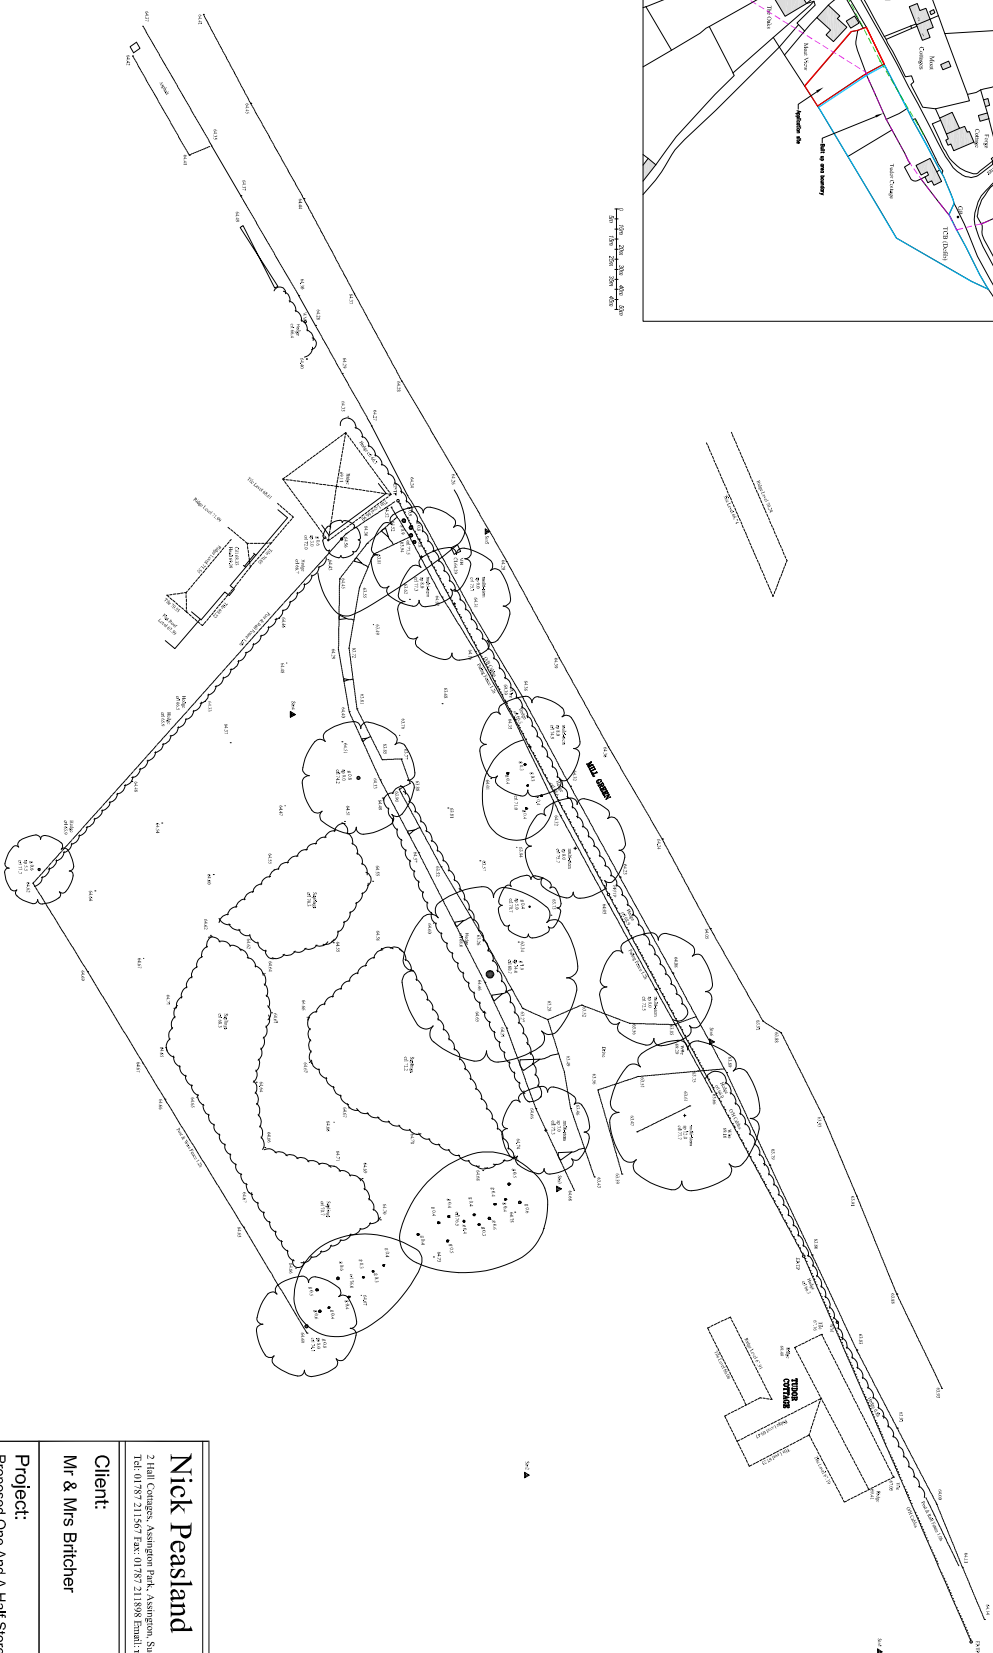

Existing Site Plan
Scale: 1:200

 

Nick Peasland		ARCHITECTURAL SERVICES	
2 Hill Campus, Ashmore Park, Ashmore, Sudbury, Suffolk, CO10 5LQ			
Tel: 01787 211567 Fax: 01787 211898 Email: nickpeasland@nickpeasland.com			
Client:		Mr & Mrs Britcher	
Project:		Proposed One and A Half Storey Detached Dwelling With New Vehicular Access and Garage / Carbridge Part Site Garden, Tudor Cottage, Mill Green, Edwardstone, Sudbury, Suffolk	
Subject:		Existing Site Plan and Location Plan	
Drawn	MM	REVISIONS:	
Date	Jul 2020	—	
Scales	As Shown	Issue	at A1
			Drawing No: 208/101