



Notes:

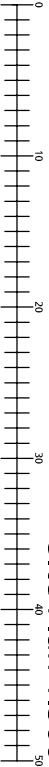

A	07/10/2020	FIRST ISSUE
REVISION	DATE	AMENDMENT

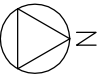

Kings Of Essex LTD
07984401170, SK@KIngOfEssex.co.uk
Job:
Elm Cottage, Edwardstone
Mr A.King

Drawing: **Site Block
& Location Plan**

Drawing No: AKN01DWG003 Date: 07/10/2020

Paper Size: A4L Scale: 1:1250/500